


**FOR INFORMATION**  
NOT FOR CONSTRUCTION

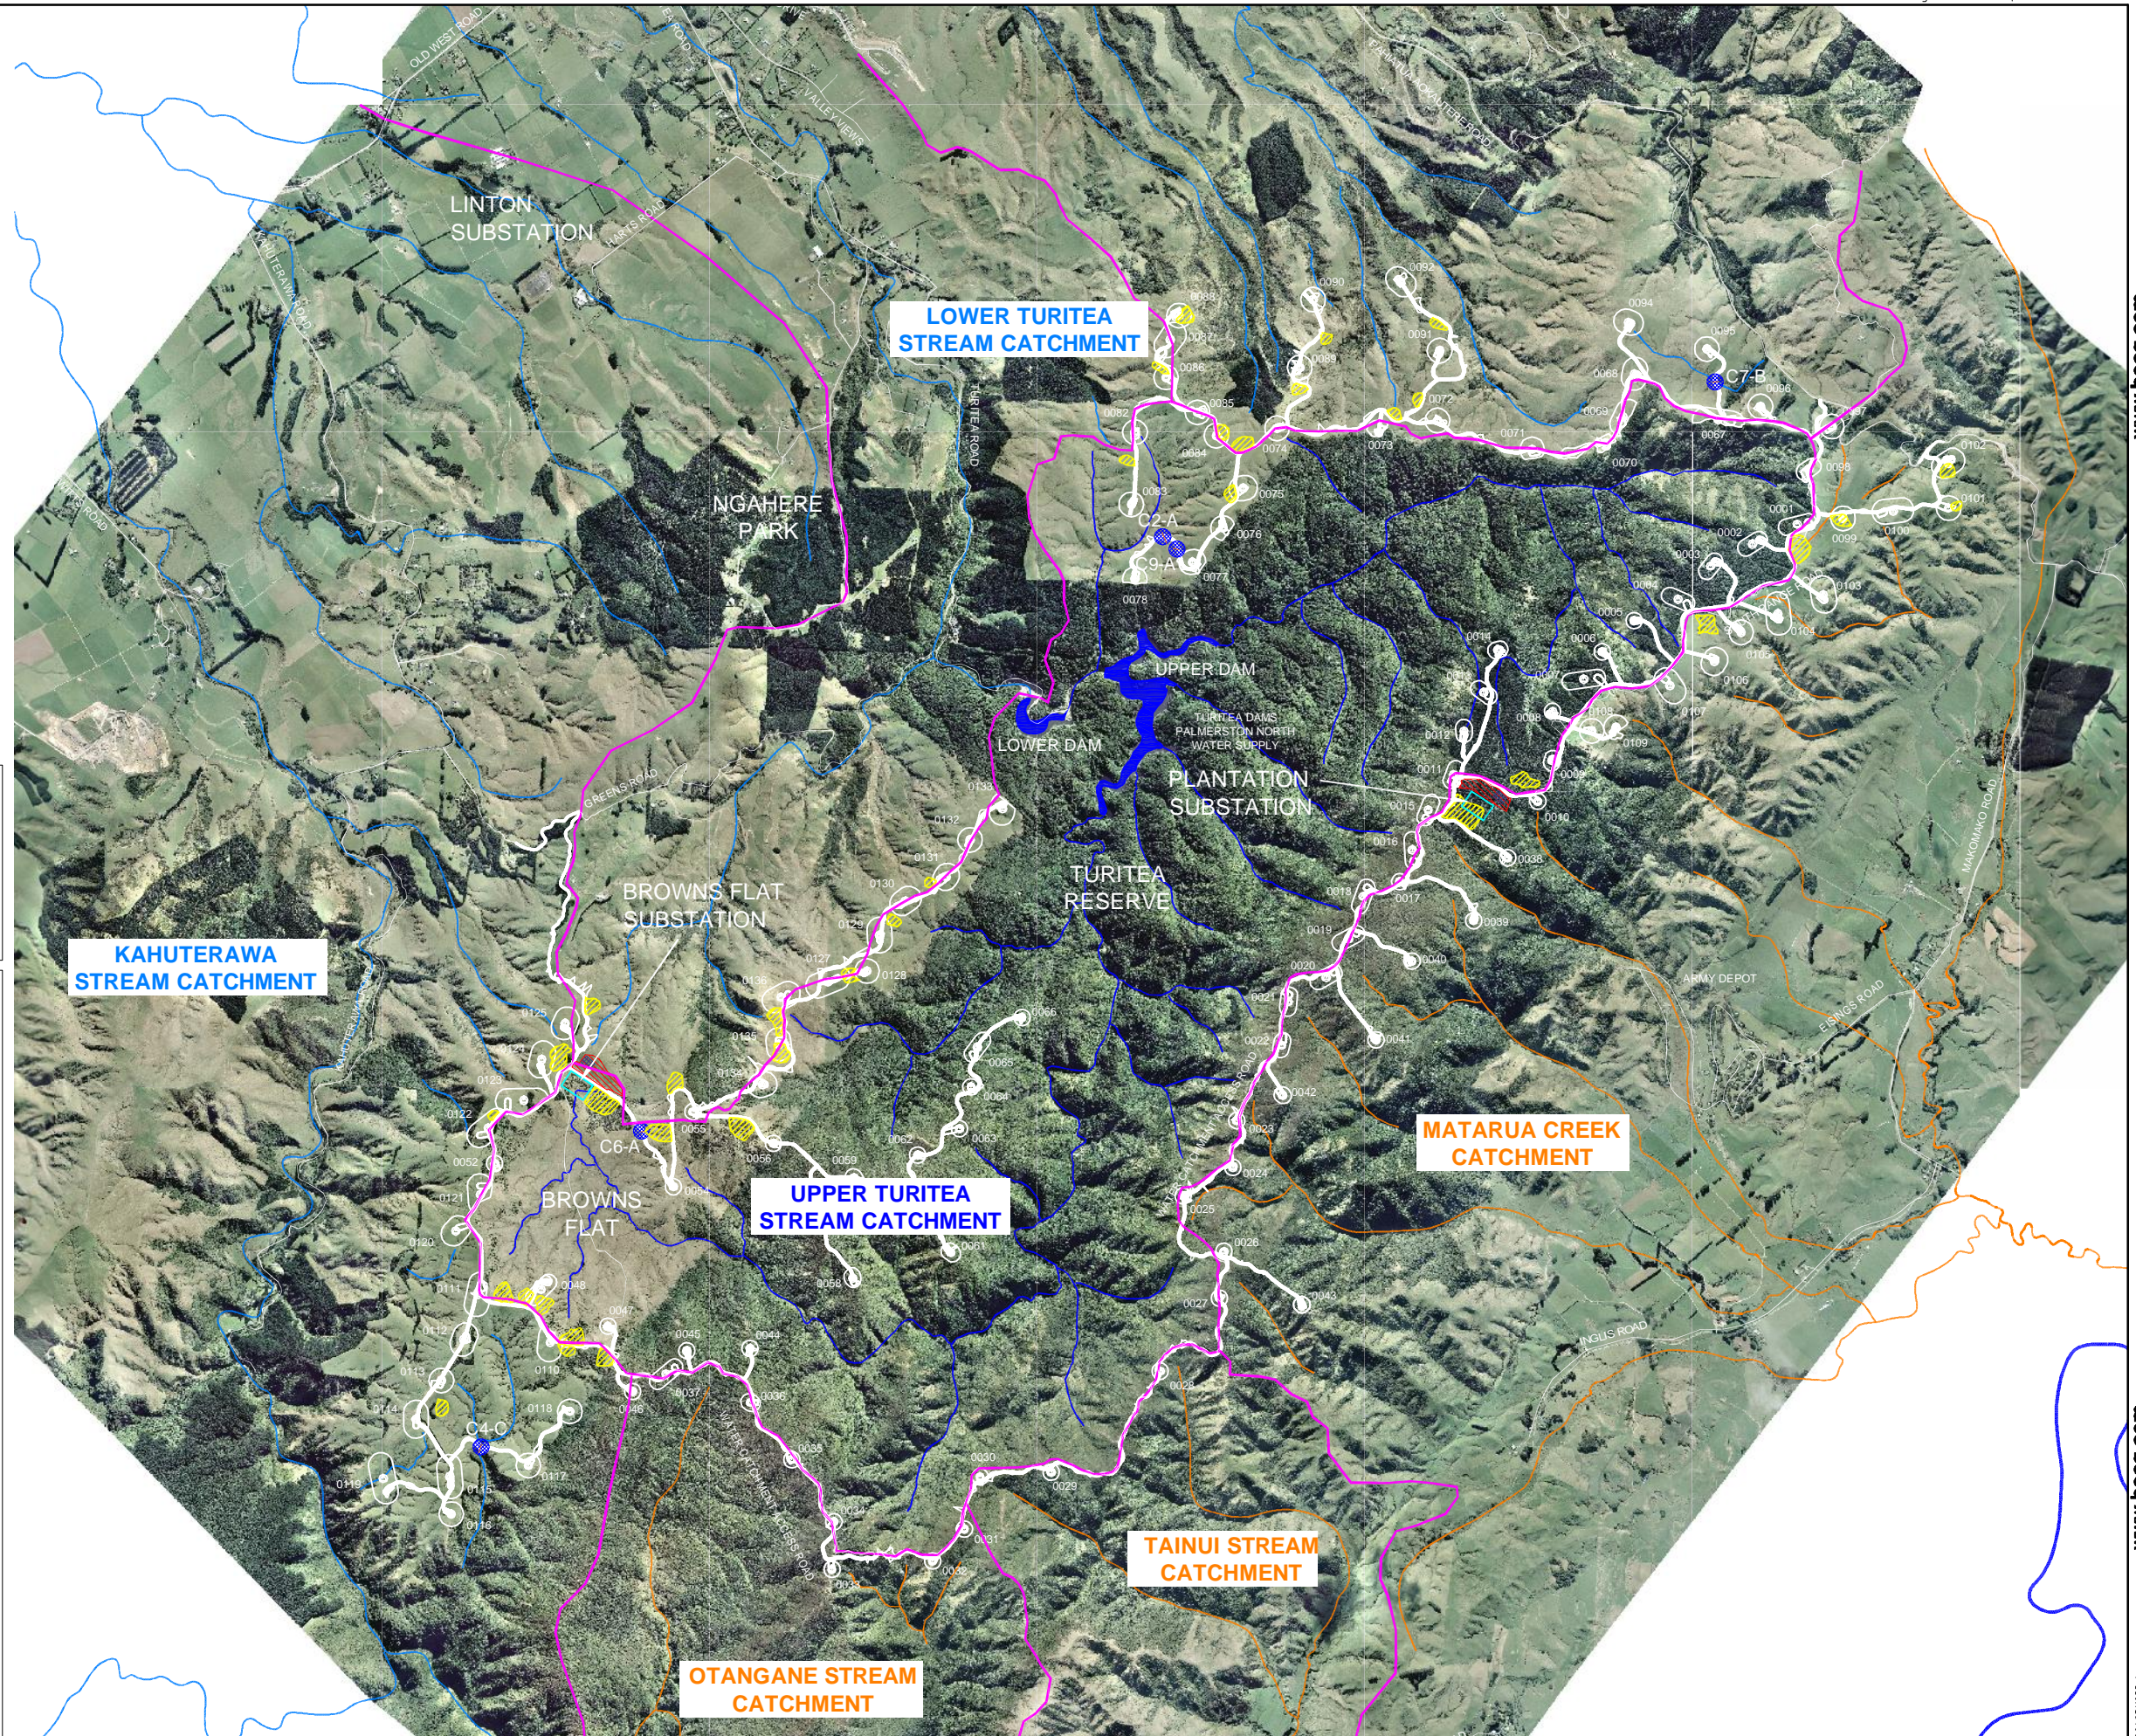

**Notes**  
LINZ Property boundaries are ± tens of metres  
  
The route of the cross reserve Transmission Line is indicative only. A final alignment will be determined by the Resource Consent process, with allowances for ecological, landscape and geotechnical factors to be confirmed at the detailed design phase

- Legend**
- 0033 Proposed WTG Zone
  - Proposed Track & Indicative Platform
  - Proposed Substation (& indicative transmission line and transmission line corridor)
  - Existing Road
  - Property Boundary
  - Proposed Laydown Area
  - Proposed Disposal Area
  - In Stream Works - Culvert (C5-B)
  - Water Catchment Area

A FOR INFORMATION		RXM	SRW	09.04.09
No.	Revision	By	Chk	Appd



Drawing Originator:	Original Scale (A1)	Design	Approved For Construction*
	1:20 000	Drawn	
	Reduced Scale (A3)	Dwg Verifier	Date
	1:40 000	Dwg Check	
		* Refer to Revision 1 for Original Signature	



Client: **TURITEA WIND FARM**

Title: **WATER CATCHMENT PLAN**

Discipline	GEOSPATIAL
Drawing No.	0848RK233
Rev.	A

DO NOT SCALE

IF IN DOUBT ASK

www.beca.com

www.beca.com

Document No. 0848RK233.dwg