


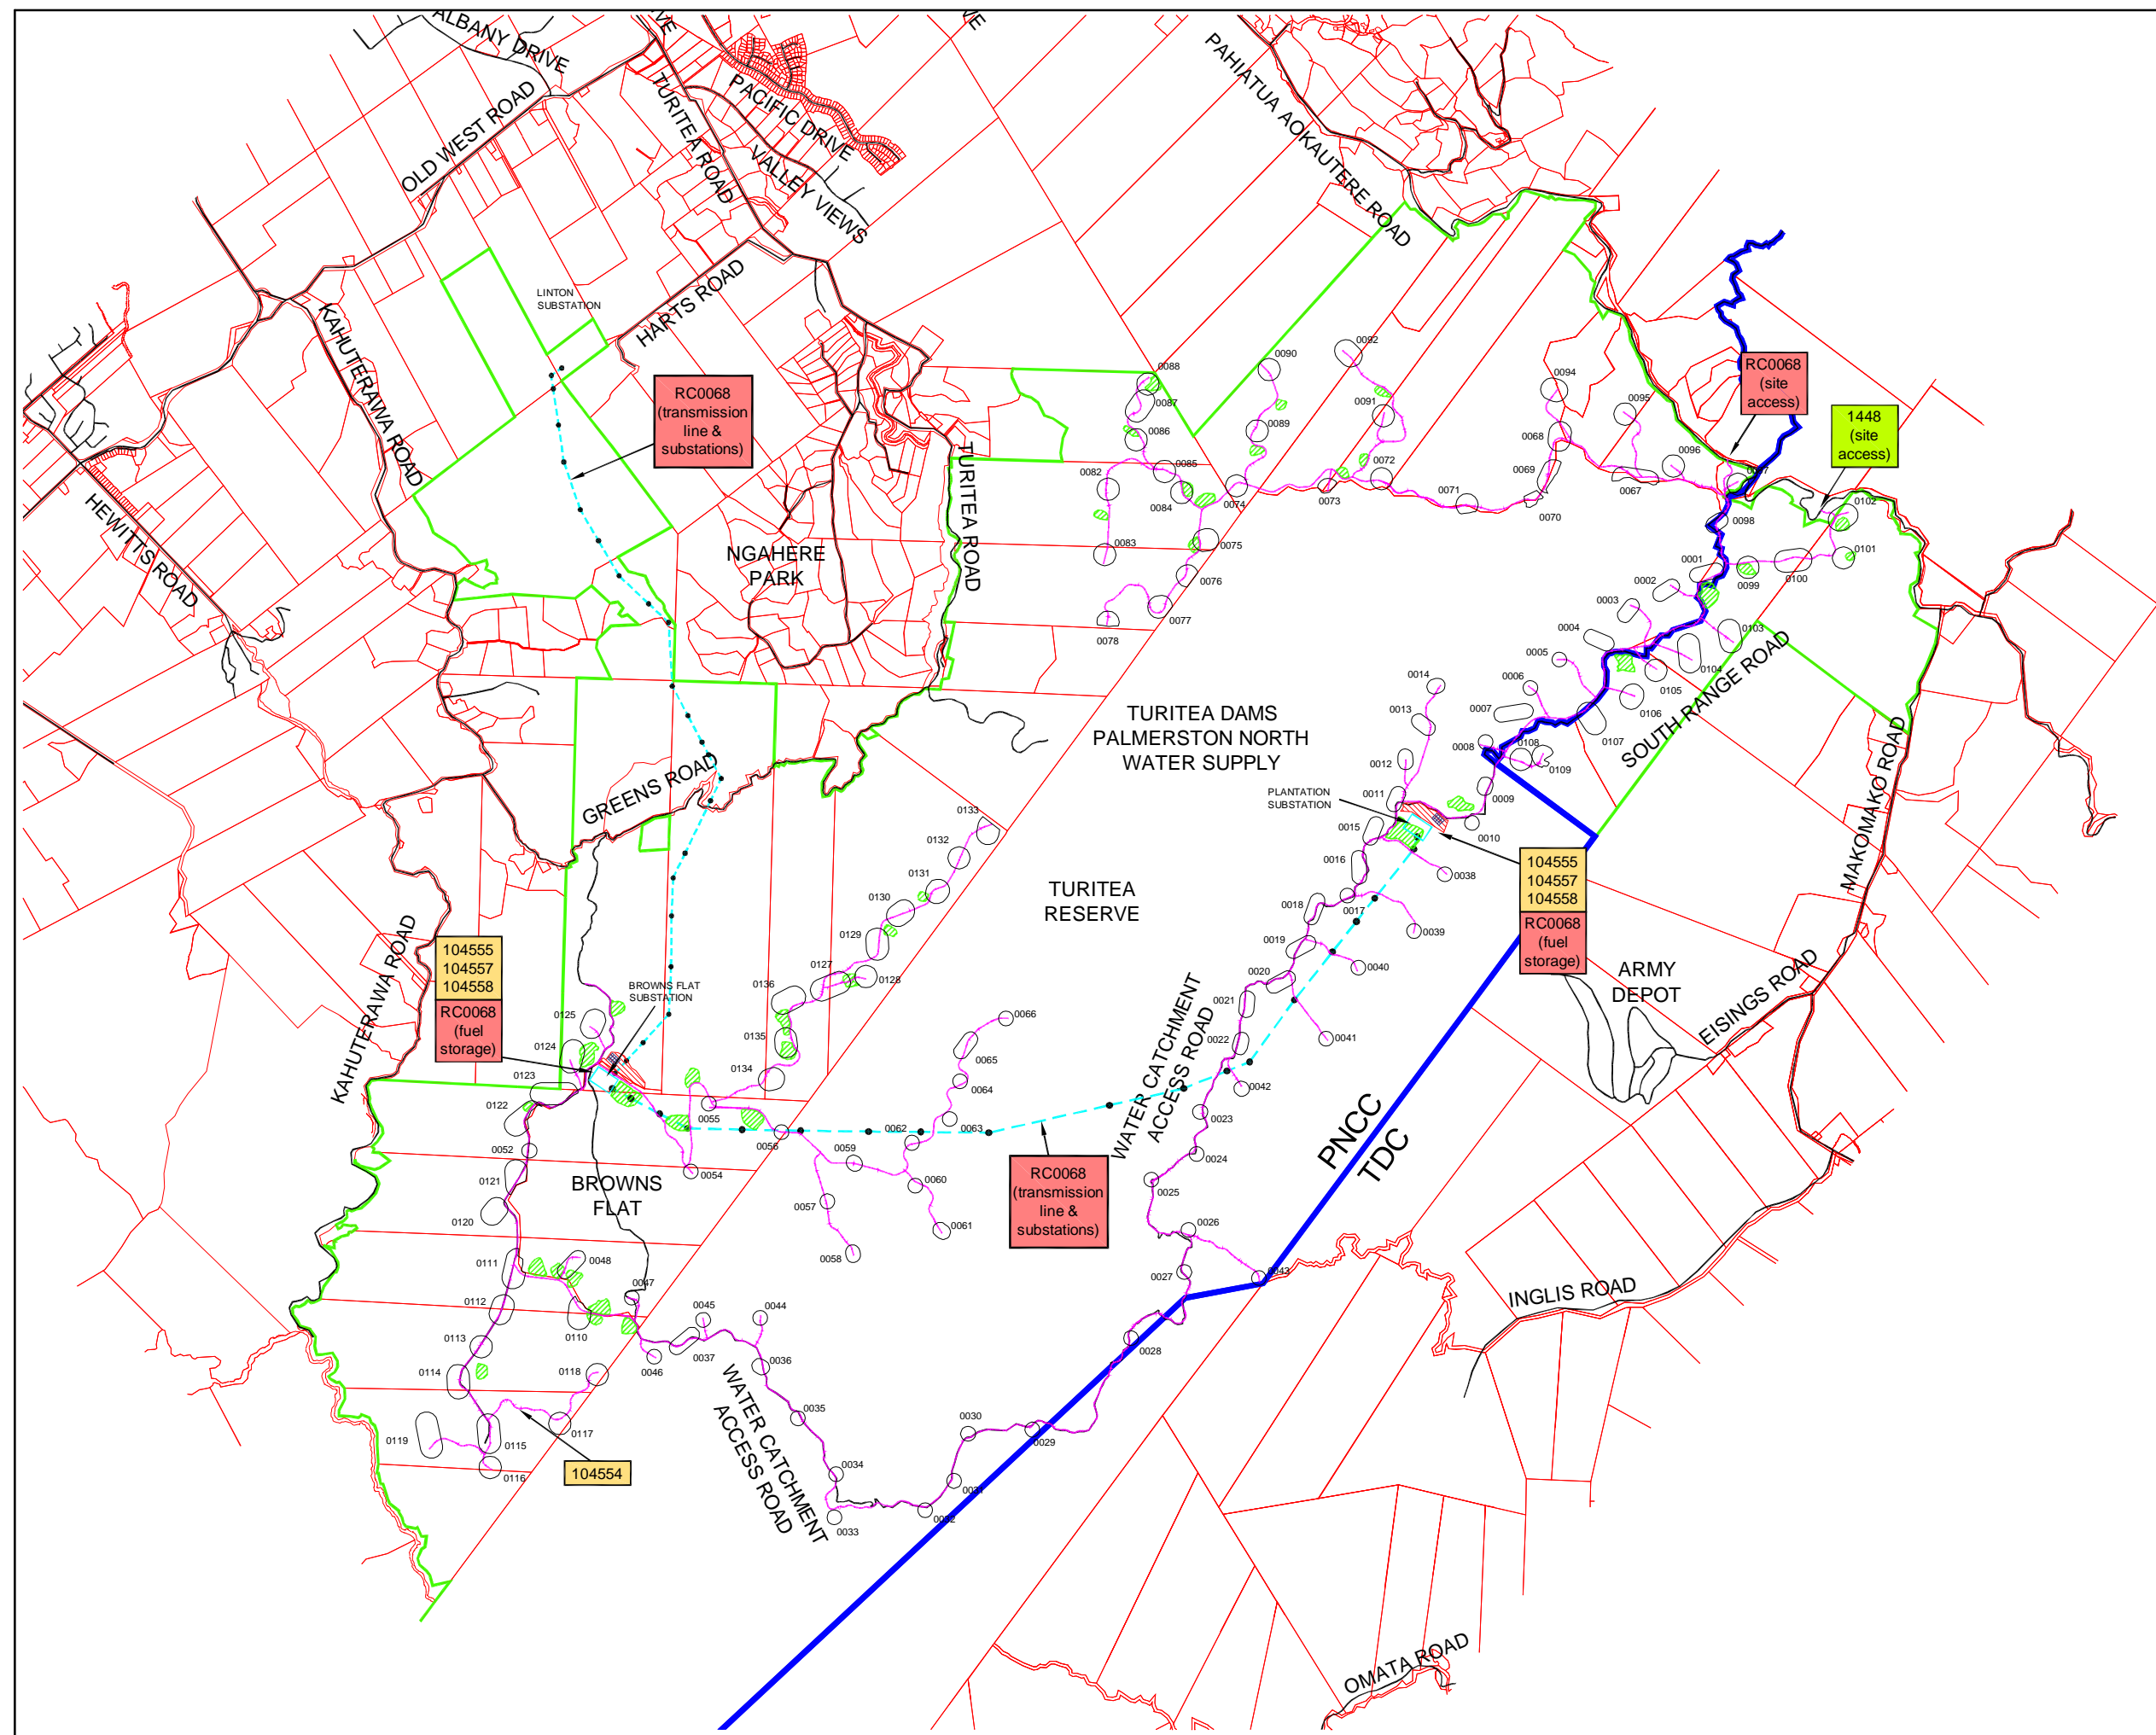

FOR INFORMATION
NOT FOR CONSTRUCTION



Notes

LINZ Property boundaries are ±meters of metres

Orthophotography has a GSD of 1.0m and is based on existing DTM data received from PNCC

The route of the cross reserve Transmission Line is indicative only. A final alignment will be determined by the Resource Consent process, with allowances for ecological, landscape and geotechnical factors to be confirmed at the detailed design phase

Coordinates based on NZMG and MSL

Legend

	0033 Proposed WTG Zone
	Proposed Track
	Proposed Substation
	Proposed Transmission Line Route between Browns Flat & Linton Substation
	Indicative Cross-Reserve Transmission Line Route
	Existing Road
	Property Boundary
	Local Authority Boundary
	Site Boundary
	Proposed Laydown Area
	Proposed Spoil Disposal Area (see also Horizons Discharge Permit 104559)
	Proposed Concrete Batching Plant Location
	Manawatu-Wanganui (Horizons) Regional Council land use consents & discharge permits
	Palmerston North City Council land use consent (site access and transmission line & substations aspects only)
	Tararua District Council land use consent (site access aspect only)

Drawing Originator:		Original Scale (A0): 1:5000		Survived Scale (A1): 1:5000		Approved For Issue:	
Beca		SRW / GPP 13.01.19		SRW / GPP 11.12.08		Date: 11.12.08	
No.:		Revision:		By / Cmk / Apprd:		Date:	

Drawing Originator:		Original Scale (A0): 1:5000		Survived Scale (A1): 1:5000		Approved For Issue:	
Beca		SRW / GPP 13.01.19		SRW / GPP 11.12.08		Date: 11.12.08	
No.:		Revision:		By / Cmk / Apprd:		Date:	



Project: **TURITEA WIND FARM**

Title: **CONSENT PLAN**

Discipline: **GEOSPATIAL**
Drawing No: **0848-RK230**
Rev: **B**